
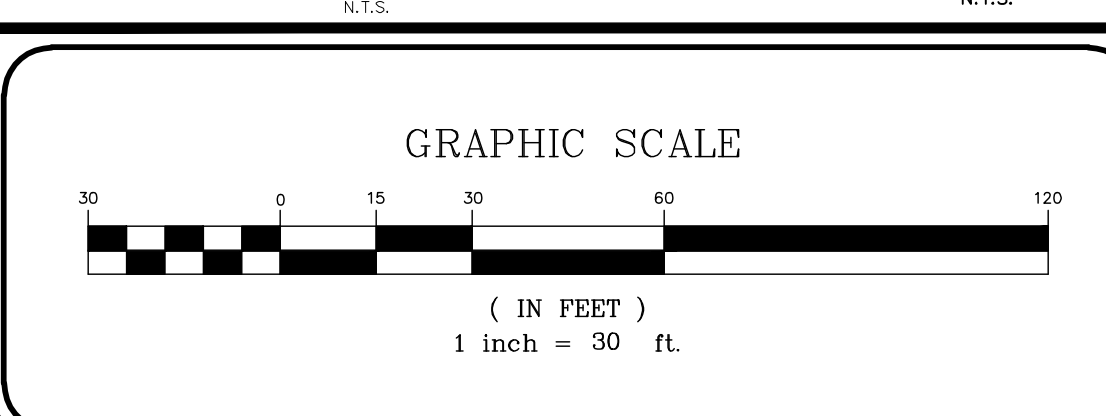
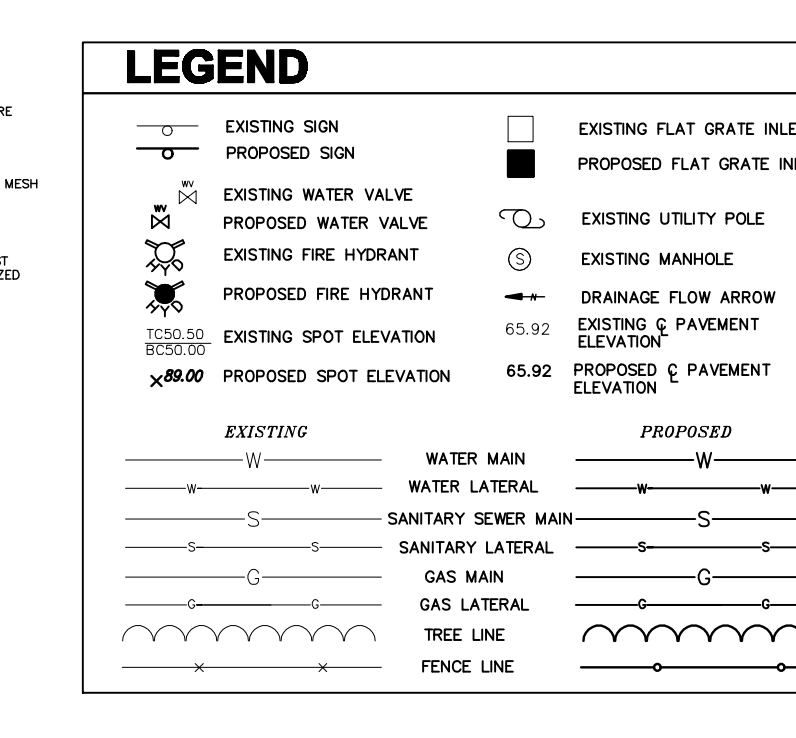
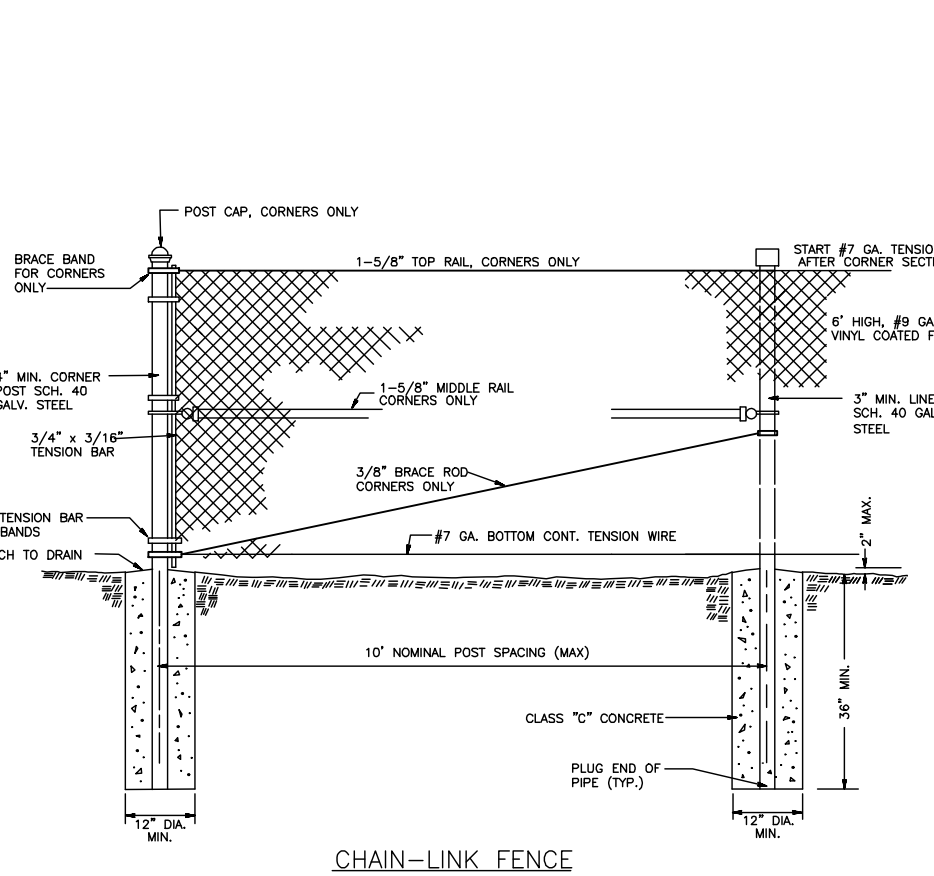
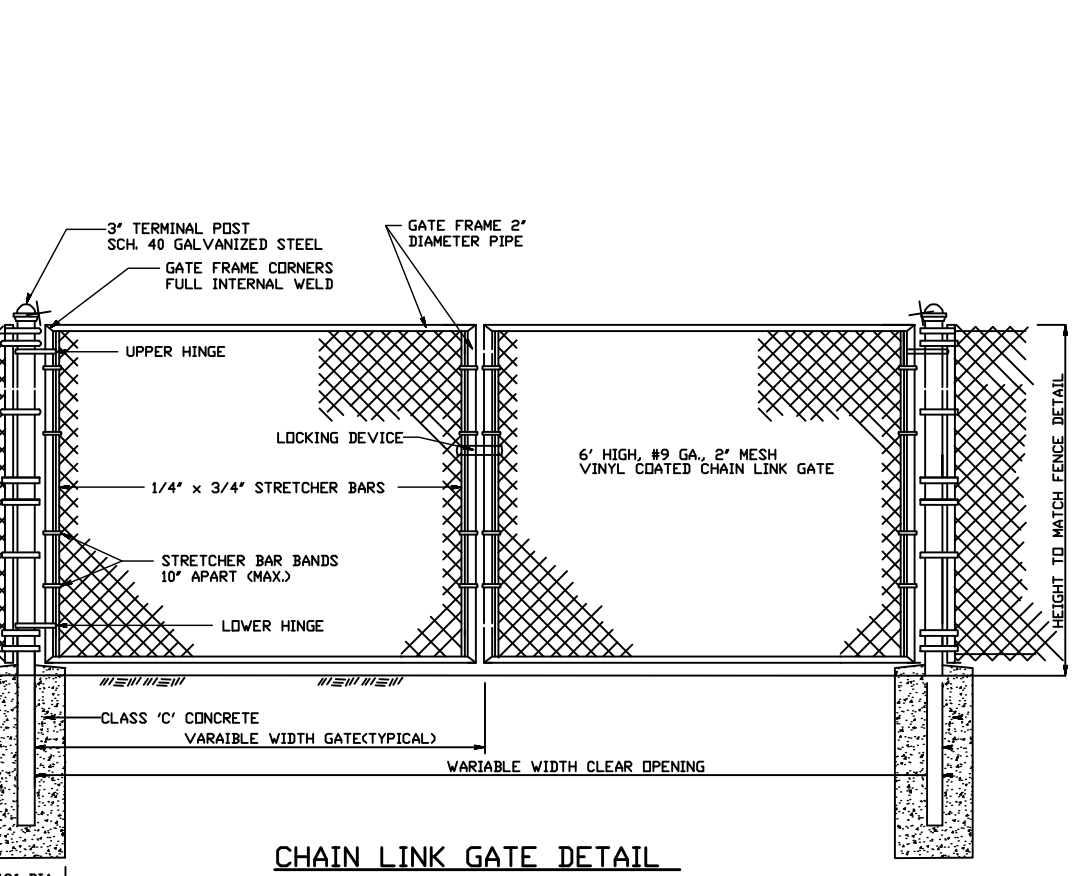
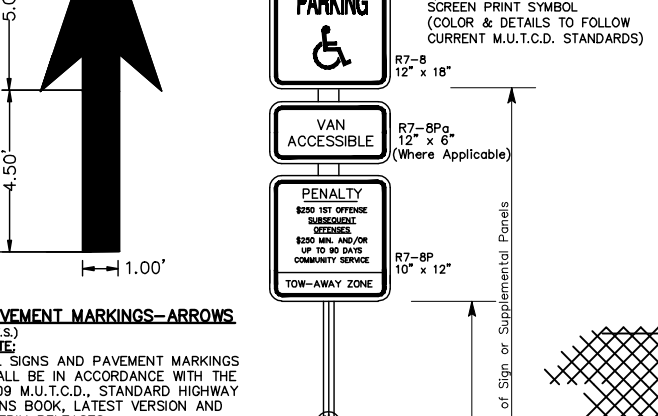
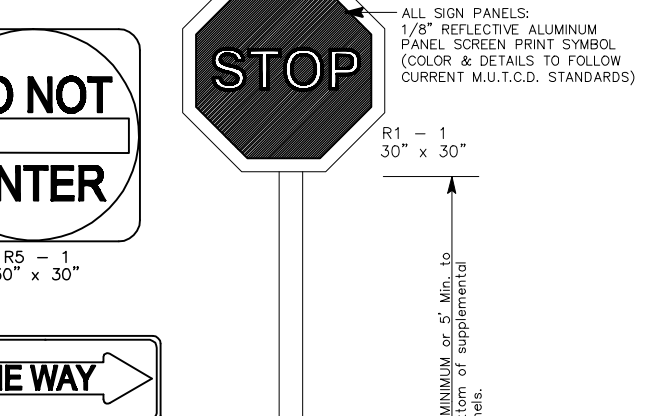
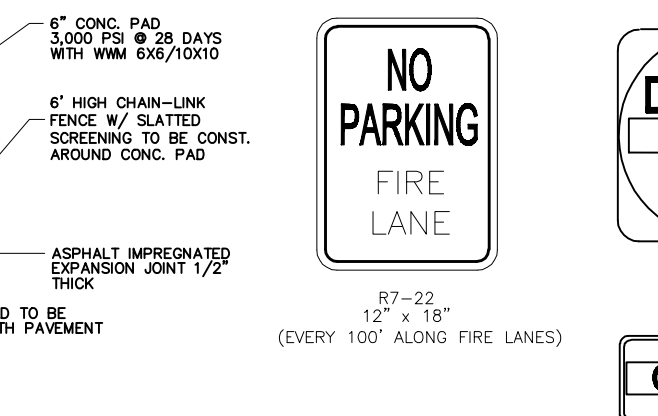
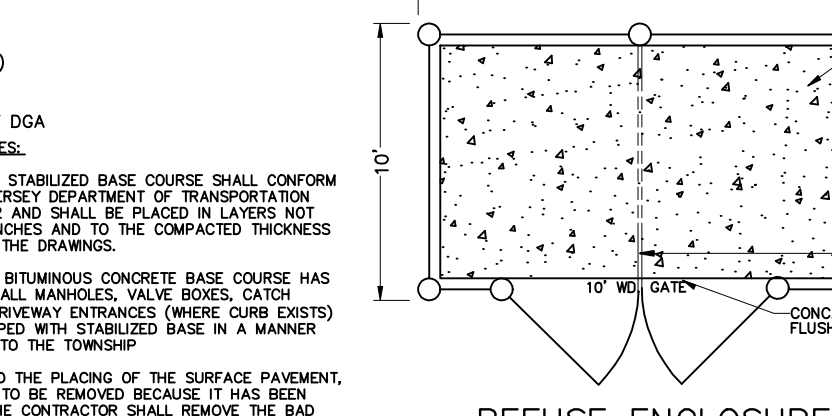
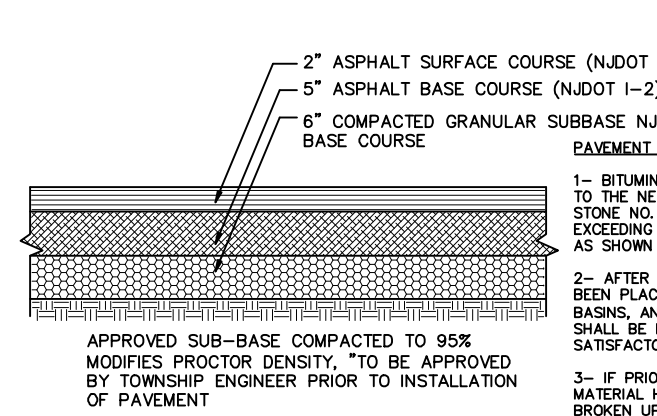
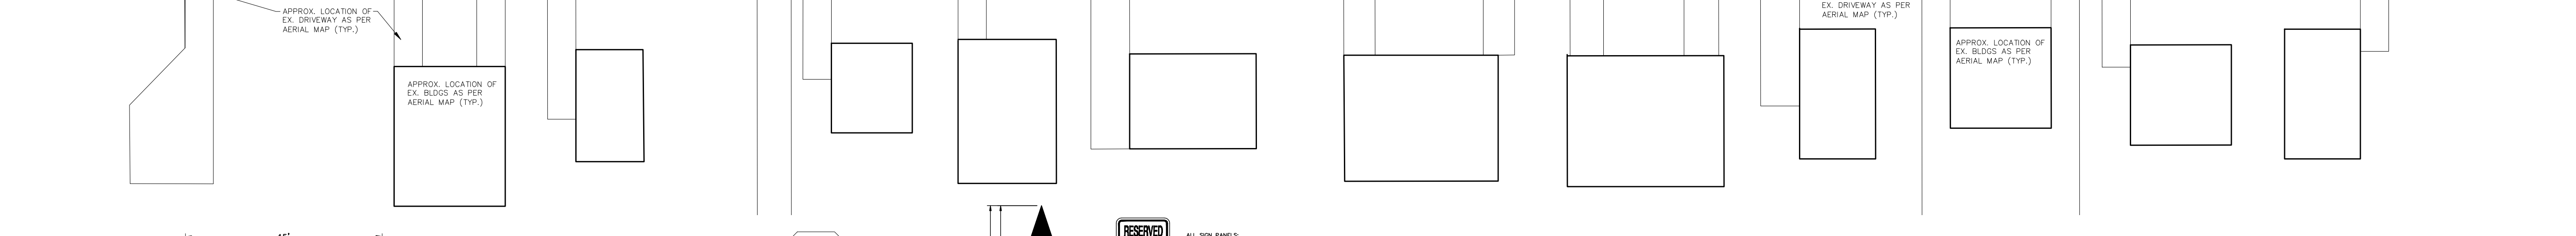
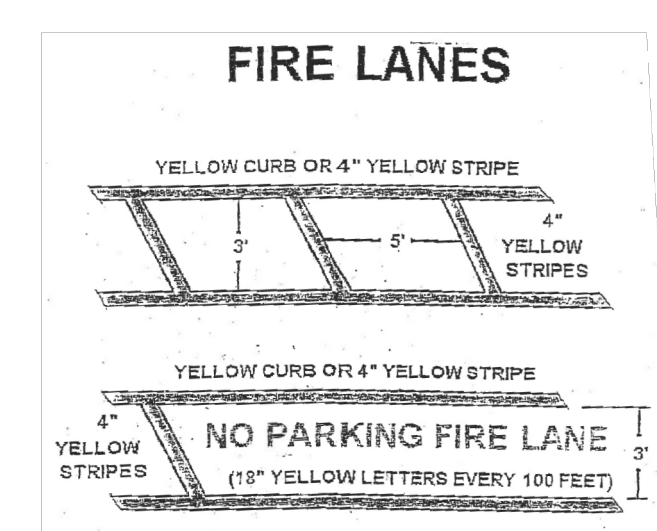


CONRAIL CENTRAL RAILROAD OF NEW JERSEY MAINLINE

- = PROPOSED ADDITIONAL PAVEMENT TO BE PROVIDED
- = EXISTING ONSITE PAVEMENT TO REMAIN UNLESS NOTED OTHERWISE
- = EXISTING ONSITE PAVEMENT TO REMAIN UNLESS NOTED OTHERWISE
- = PROPOSED GRAVEL AREA FOR BUS AREA

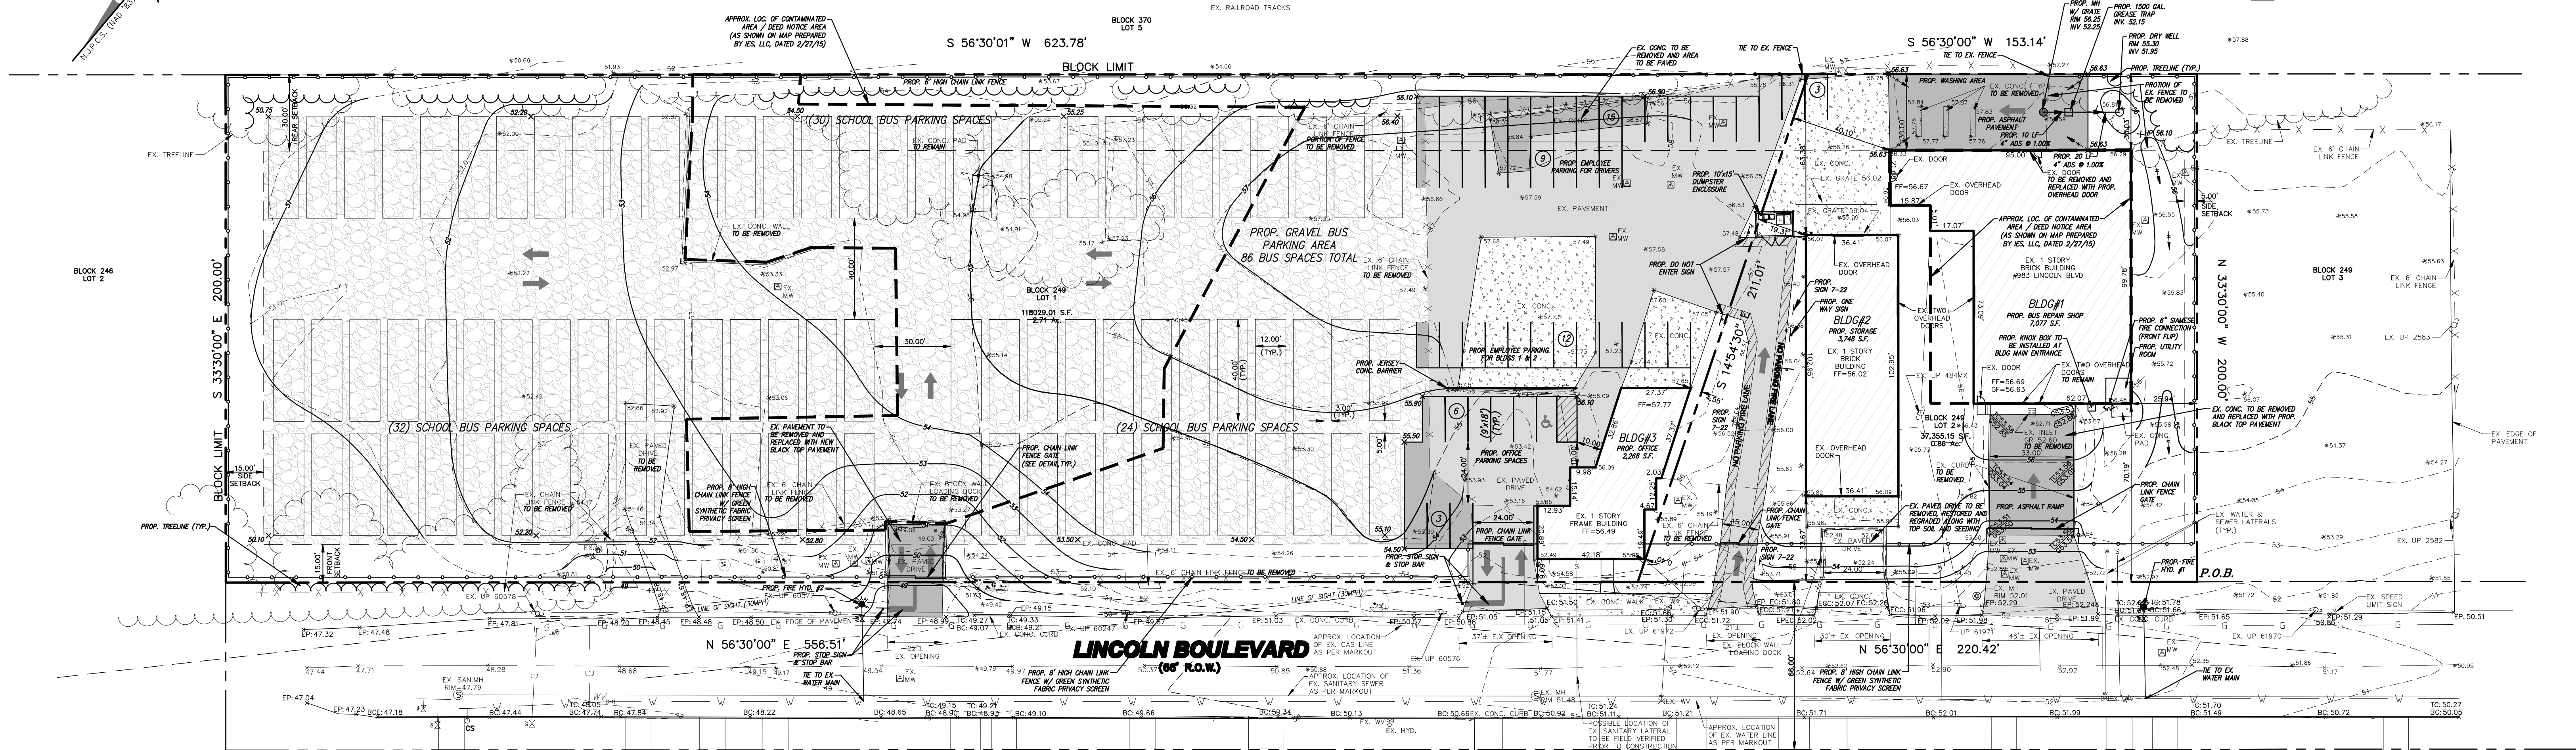

NO.	REVISION	DATE	Dr/Ck
4	REV. PER BOARD MEETING	3/28/2020	GRQ/SA
3	REV. PER 2/12/2020 BOARD MEETING	2/25/2020	GRQ/SA
2	REV. PER P.E. MEETING	11/25/19	GRQ/SA
1	ISSUED	8/9/18	GRQ/SA

CAD#:	DESIGN BY:	DATE:
18-034-SHT3-SITE	SA	6/8/2018
PB#:	DRAWN BY:	SCALE:
	GRQ	1"=30'
BOOK#:	Checked by:	FILE NO.:
	SA	11-041

**AMERTECH ENGINEERING, INC.**  
ENGINEERS, SURVEYORS AND PLANNERS

517 PROCTOR AVENUE, NORTH BRUNSWICK, N.J. 08902  
TELEPHONE: 732-241-1111 FAX: 732-241-1112  
WWW.AMERTENGINEERING.COM

**SHARIF H. ALY**  
New Jersey Professional Engineer Lic. No. 34669

PRELIMINARY AND FINAL MAJOR SITE PLAN  
930 LINCOLN BOULEVARD  
LOTS 1 & 2, BLOCK 249  
BOROUGH OF MIDDLESEX  
MIDDLESEX COUNTY, NEW JERSEY  
T.M. SHEET No. 17

**LAYLA TRANSPORT LLC**  
**SITE PLAN & DETAILS**

JOB #:  
18-034

**3**  
**6**

FOR ADDITIONAL DETAILS SEE SHEET 6 OF 6