


- EXIT LOCATIONS**
- EXIT REQUIRED EGRESS DOOR
 - FFA FIREFIGHTER ACCESS DOOR
 - AMOE ACCESSIBLE MEANS OF EGRESS DOOR

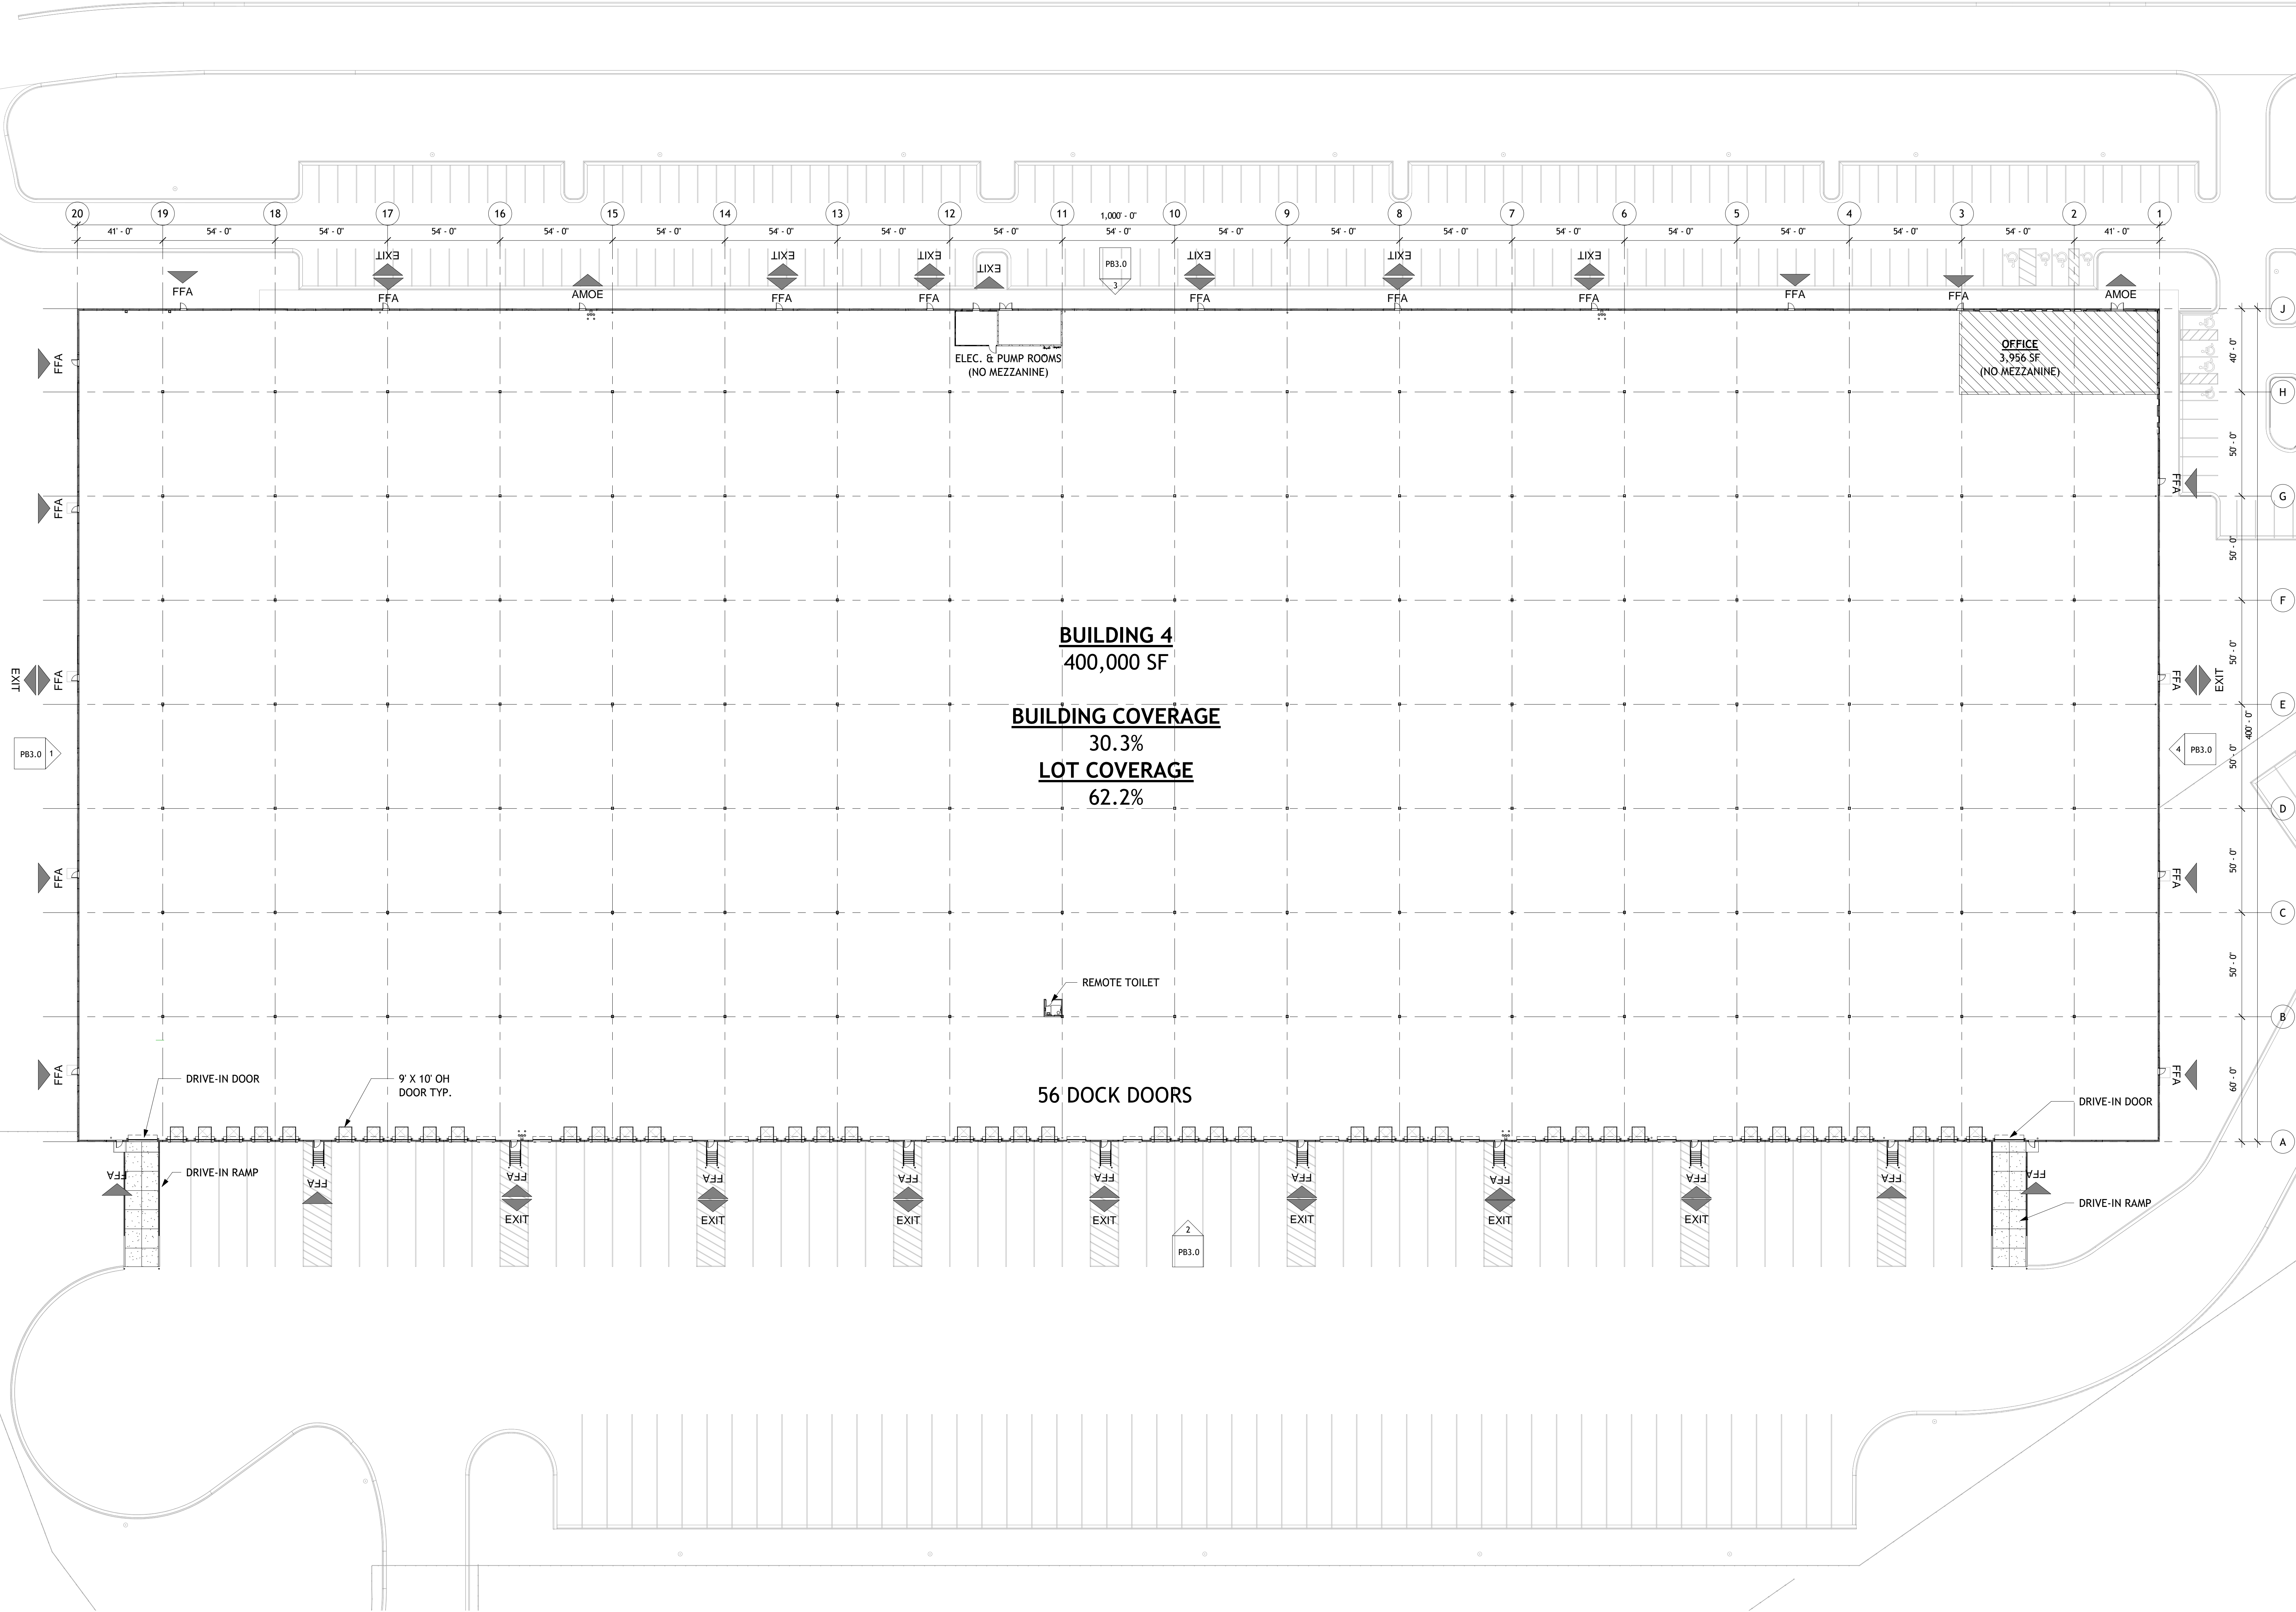

BUILDING 4
 400,000 SF

BUILDING COVERAGE
 30.3%
LOT COVERAGE
 62.2%

56 DOCK DOORS

NEW SPECULATIVE DISTRIBUTION CENTER:
MIDDLESEX BOROUGH
WAREHOUSE
 BOROUGH OF MIDDLESEX, NEW JERSEY

ROCKEFELLER GROUP


PROGRESS PRINT
 NOT FOR
 CONSTRUCTION
 2/27/2020
 11:25:55 AM

DESCRIPTION:


1	Planning Board Planning Board Comments	09-04-19 01-13-20
---	--	----------------------

Issue Date: 01-13-20
 Job Number: 18128.10
 Drawn By: MA / HD
 Checked By: MAF / JMB
 Drawing Title:


OVERALL FLOOR PLAN

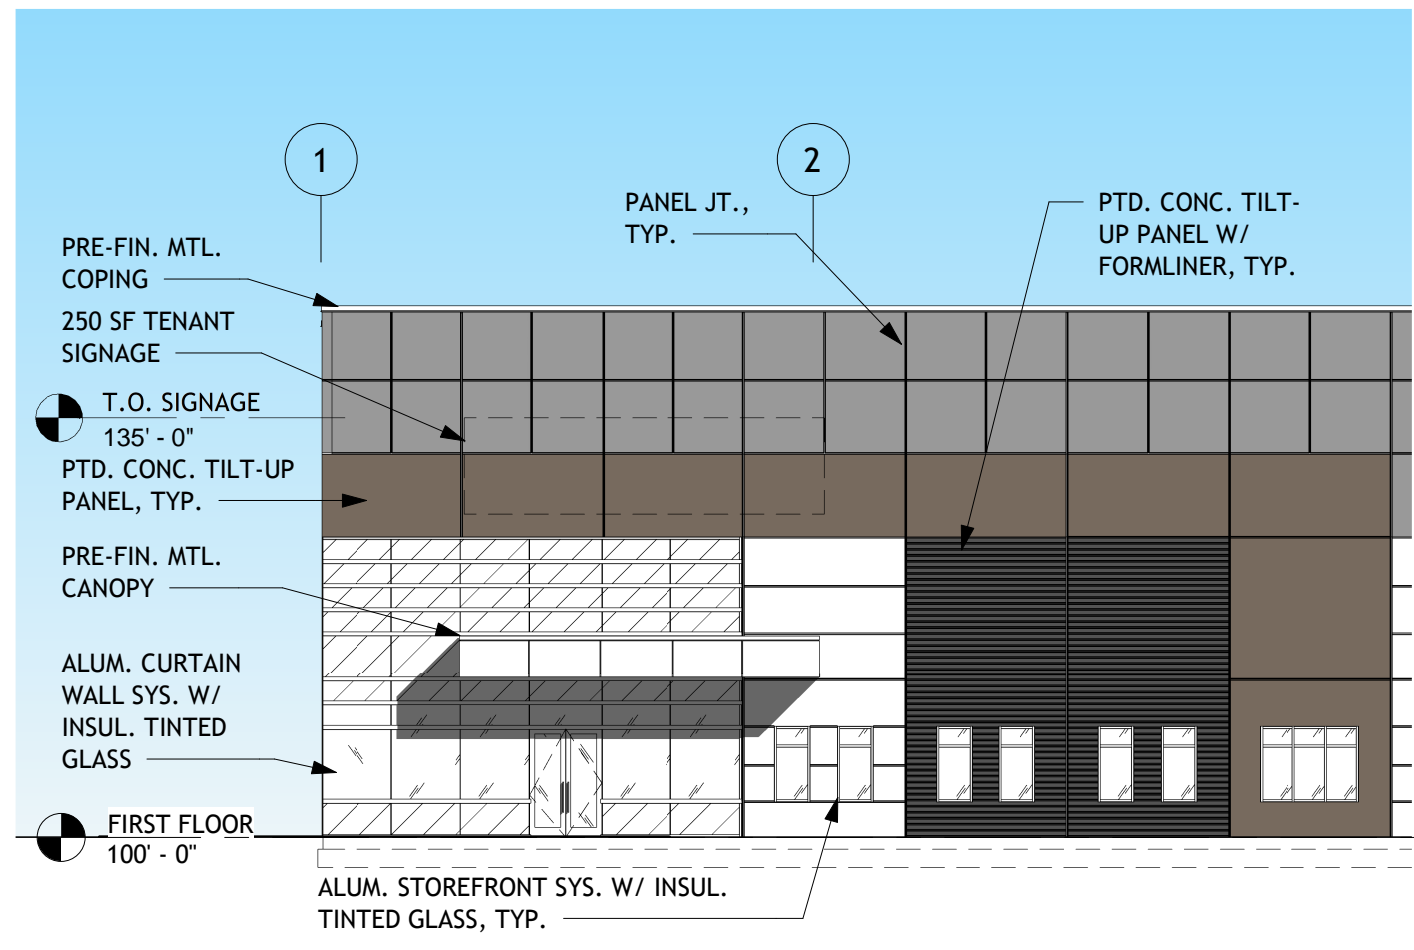


6 ENLARGED NORTH ELVATION
1/16" = 1'-0"

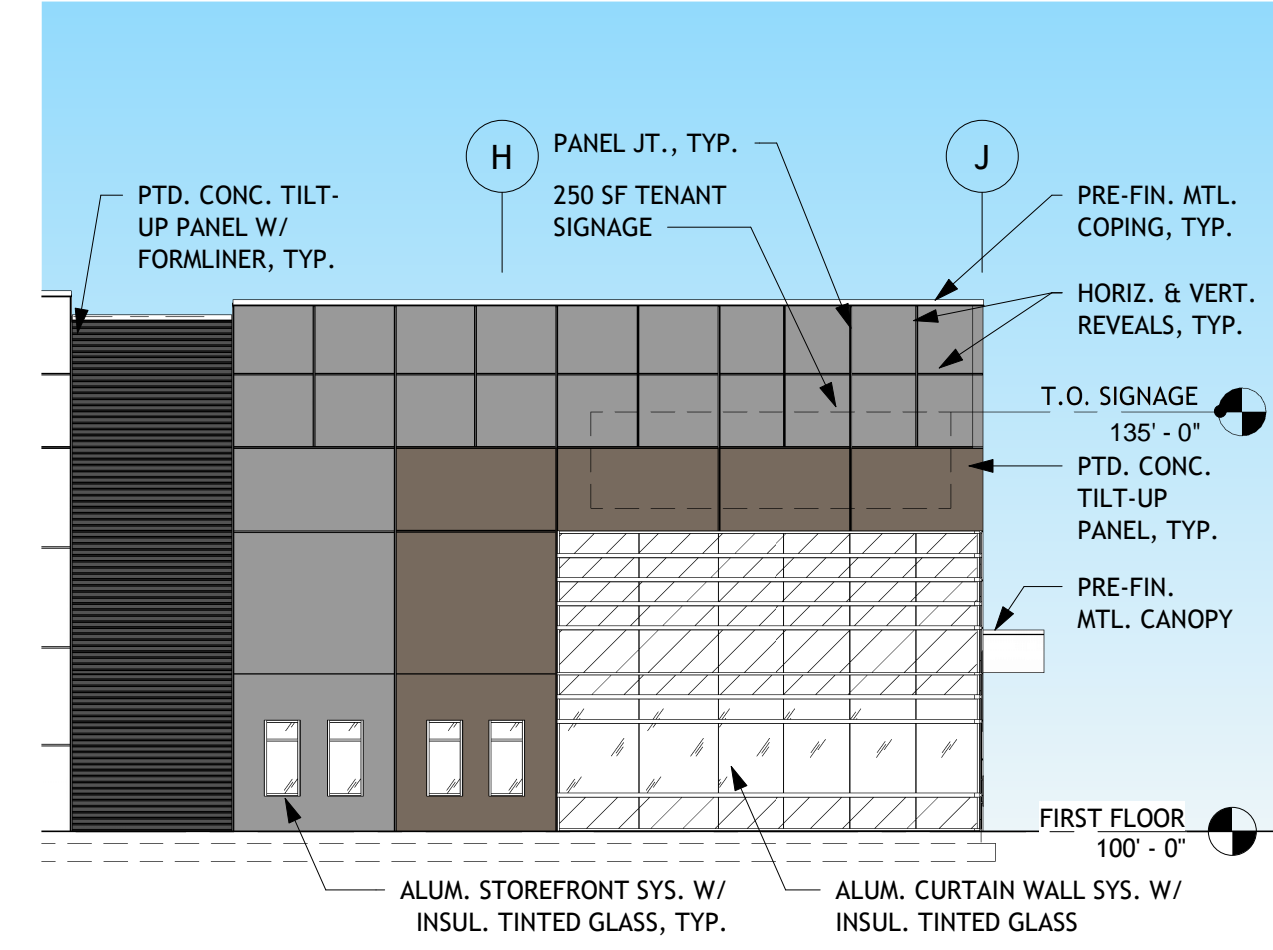


5 ENLARGED EAST ELEVATION
1/16" = 1'-0"

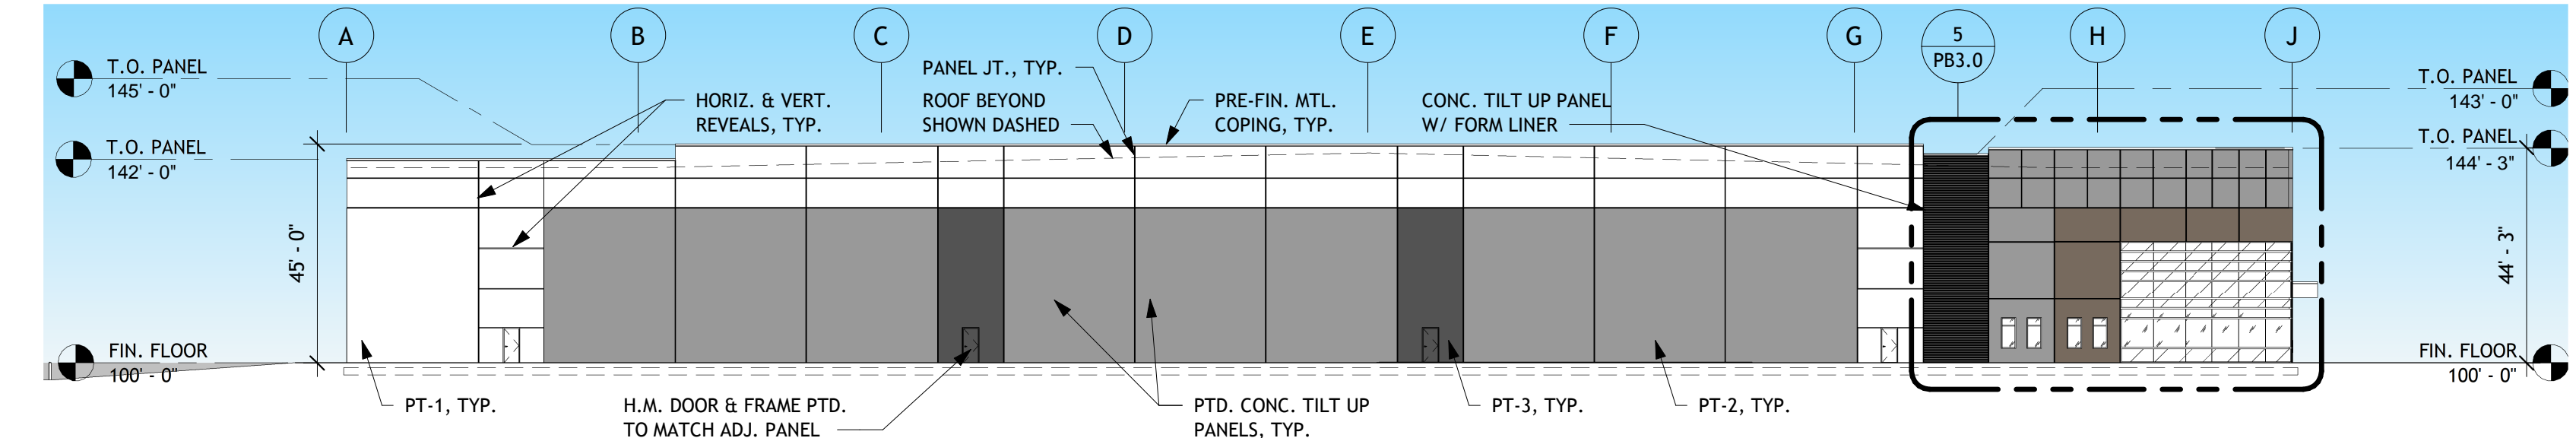

4 EAST ELEVATION
1" = 30'-0"

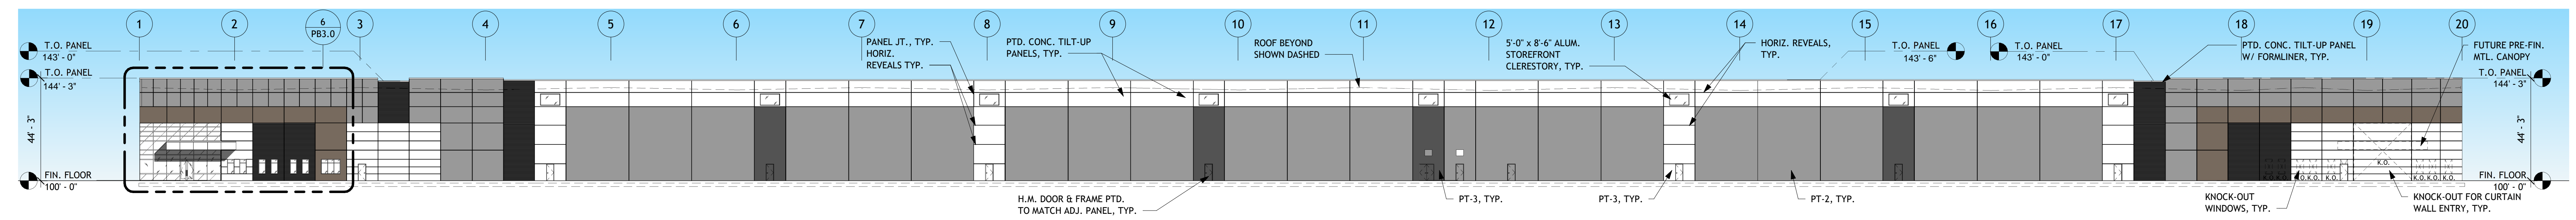

3 NORTH ELEVATION
1" = 30'-0"

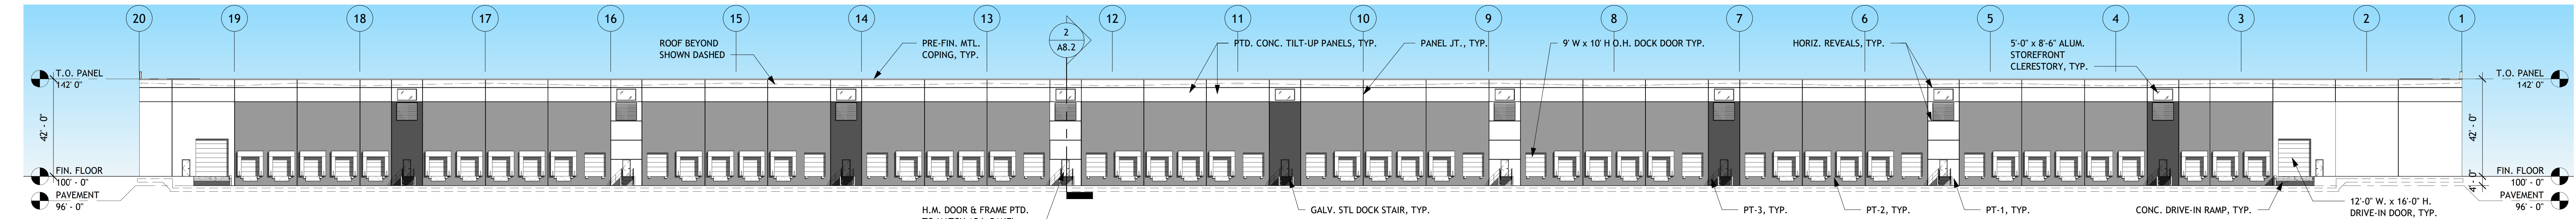

2 SOUTH ELEVATION
1" = 30'-0"


LEGEND

GLAZING:

- TINTED 1" INSULATED LOW-E SPANDREL GLASS
- TINTED 1" INSULATED LOW-E GLASS

PAINT COLORS:

- LIGHT COLOR: PT-1
- MEDIUM COLOR: PT-2
- DARK COLOR: PT-3
- ACCENT COLOR: PT-4

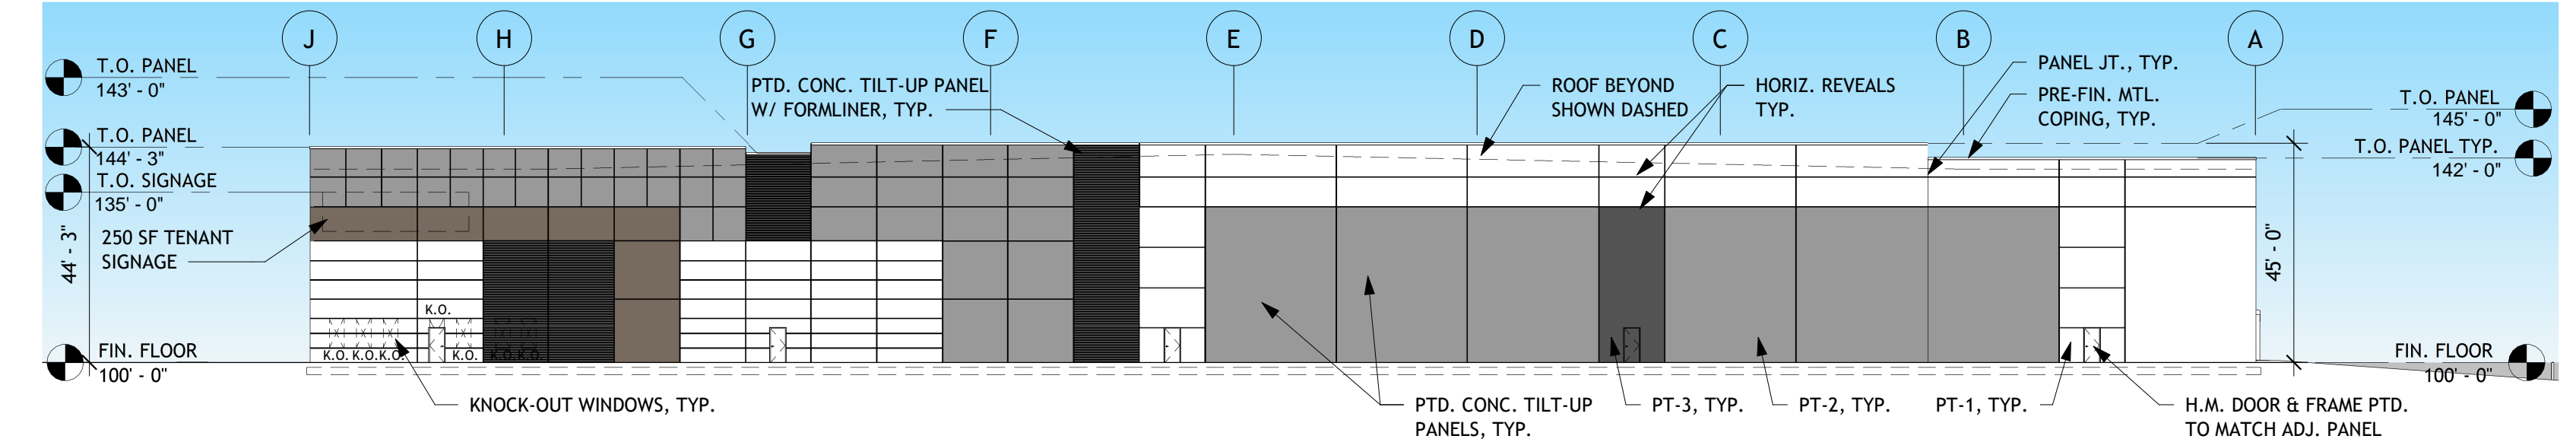

1 WEST ELEVATION
1" = 30'-0"

NEW SPECULATIVE DISTRIBUTION CENTER:
MIDDLESEX BOROUGH WAREHOUSE
BOROUGH OF MIDDLESEX, NEW JERSEY

ROCKEFELLER GROUP

PROGRESS PRINT
NOT FOR CONSTRUCTION
2/27/2020
11:26:31 AM

DESCRIPTION:

1	Planning Board	09-04-19
	Planning Board Comments	01-13-20

Issue Date:	01-13-20
Job Number:	18128.10
Drawn By:	MA / HD
Checked By:	MAF / MB
Drawing Title:	

ELEVATIONS

PB3.0