


REVISIONS		
DATE	NAME	NO.
DEC. 1, 2011	MASER CONSULTING, PA BY THOMAS J. HERITS, P.E. & L.S.	23762
DEC. 8, 2011	MASER CONSULTING, PA BY THOMAS J. HERITS, P.E. & L.S.	23762

TOWNSHIP OF GREENBROOK

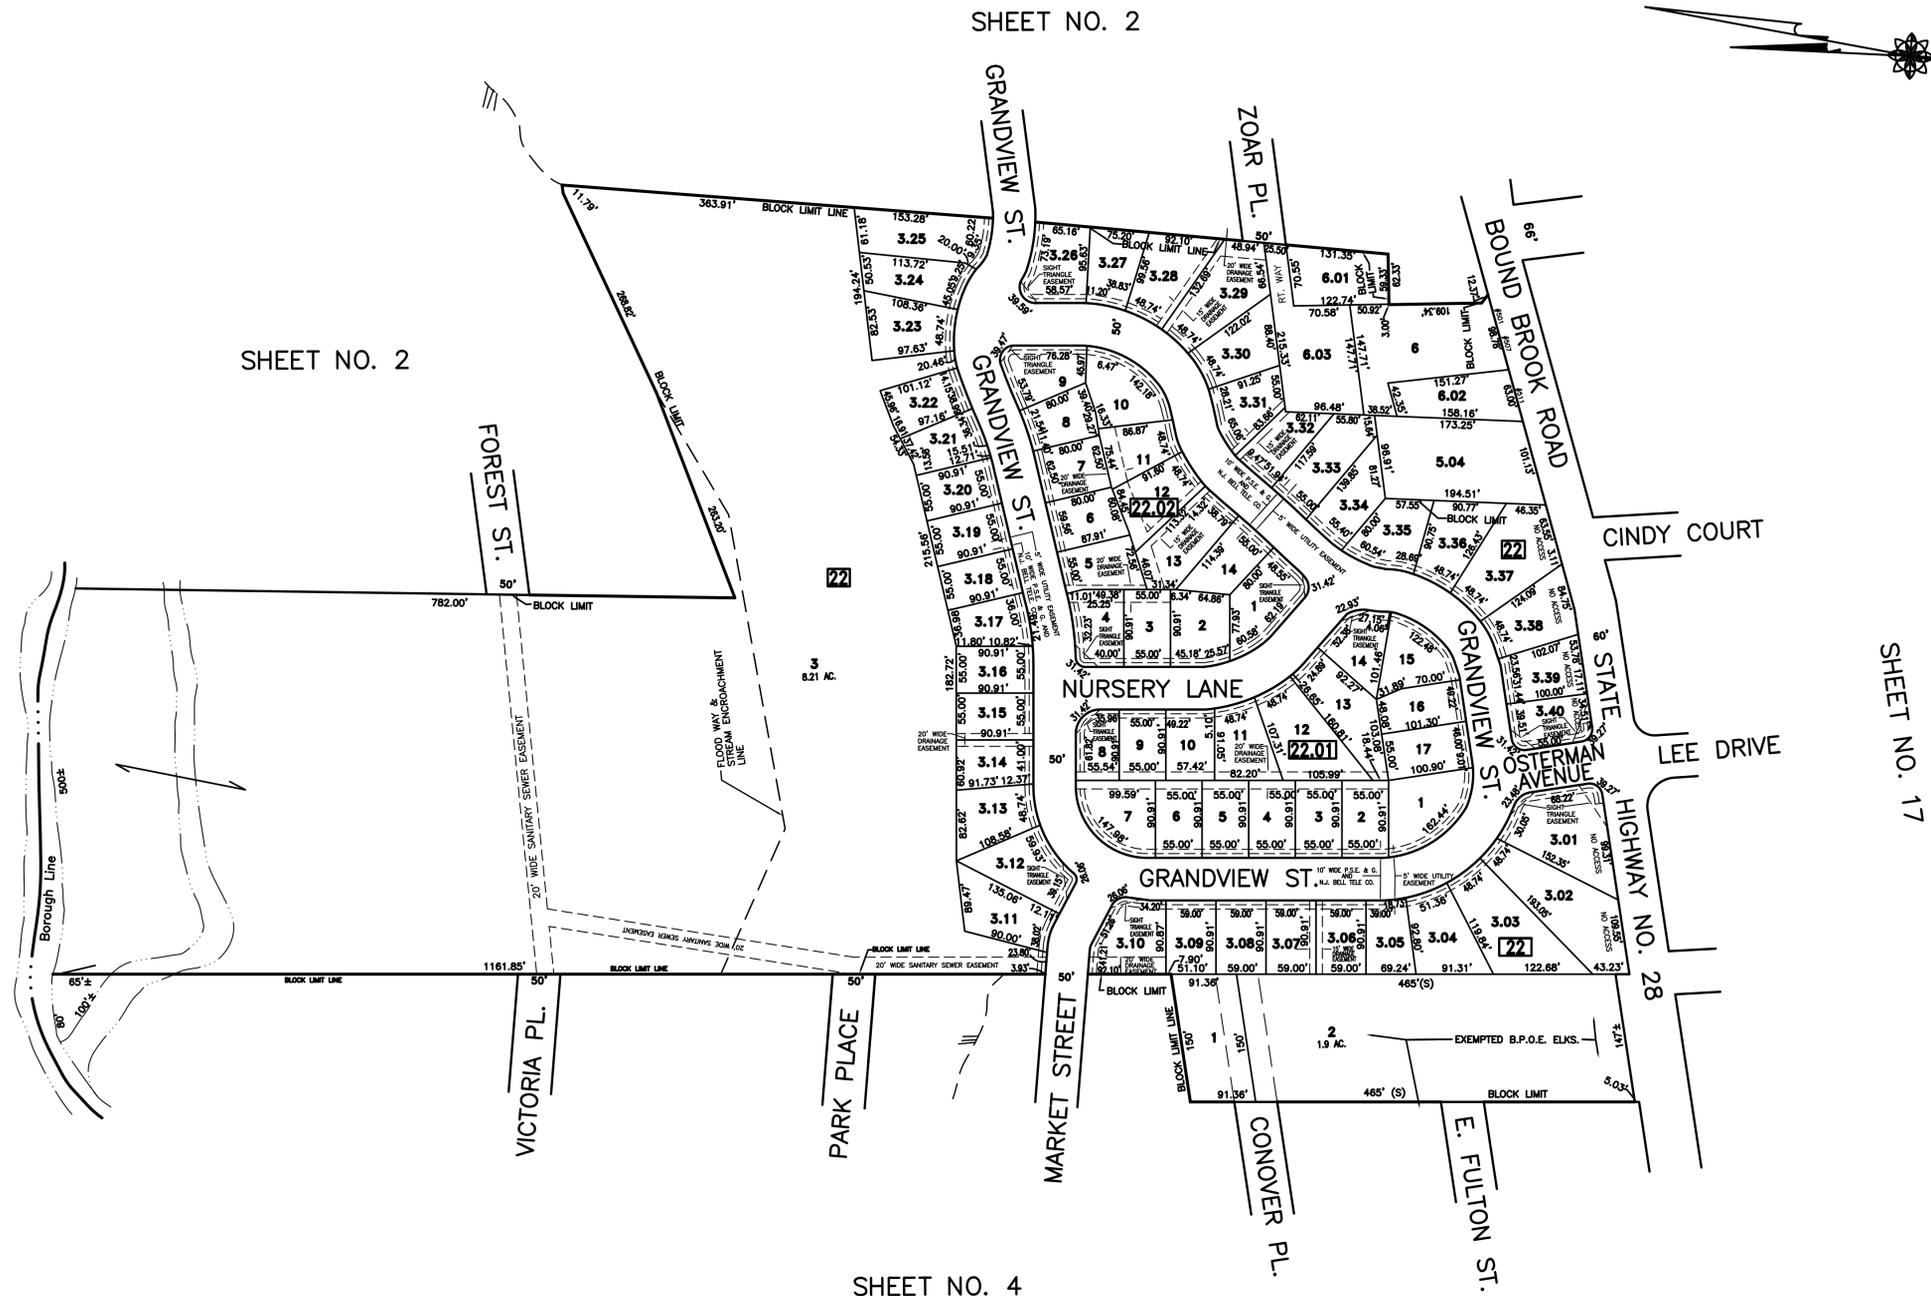

THIS IS A SCANNED COPY OF THE TAX MAP PREPARED BY NEIL I. VAN CLEEF, VAN CLEEF ENGINEERING ASSOCIATES AND DATED JANUARY 1998 AND REVISED TO JULY 1999. THE ORIGINAL MAP IS ON FILE IN THE ASSESSOR'S OFFICE OF THE BOROUGH OF MIDDLESEX. PORTIONS OF THIS MAP HAVE ALSO BEEN DRAWN USING COMPUTER AIDED DRAFTING (CAD).

**TAX MAP**  
 BOROUGH OF MIDDLESEX  
 MIDDLESEX COUNTY, NEW JERSEY  
 SCALE 1"=100' JULY 2011  
**THOMAS J. HERITS, P.E., L.S.**  
 MASER CONSULTING PA  
 331 NEWMAN SPRINGS ROAD, SUITE 203,  
 RED BANK, N.J. 07701  
 TO SHOW CONDITIONS AS OF 1-10-2014