


REVISIONS		
DATE	NAME	NO.
DEC. 1, 2011	MASER CONSULTING, PA BY THOMAS J. HERITS, P.E. & L.S.	23762
FEB. 14, 2012	THOMAS J. HERITS, P.E. & L.S.	23762
NOV. 15, 2012	THOMAS J. HERITS, P.E. & L.S.	23762

SHEET NO. 5

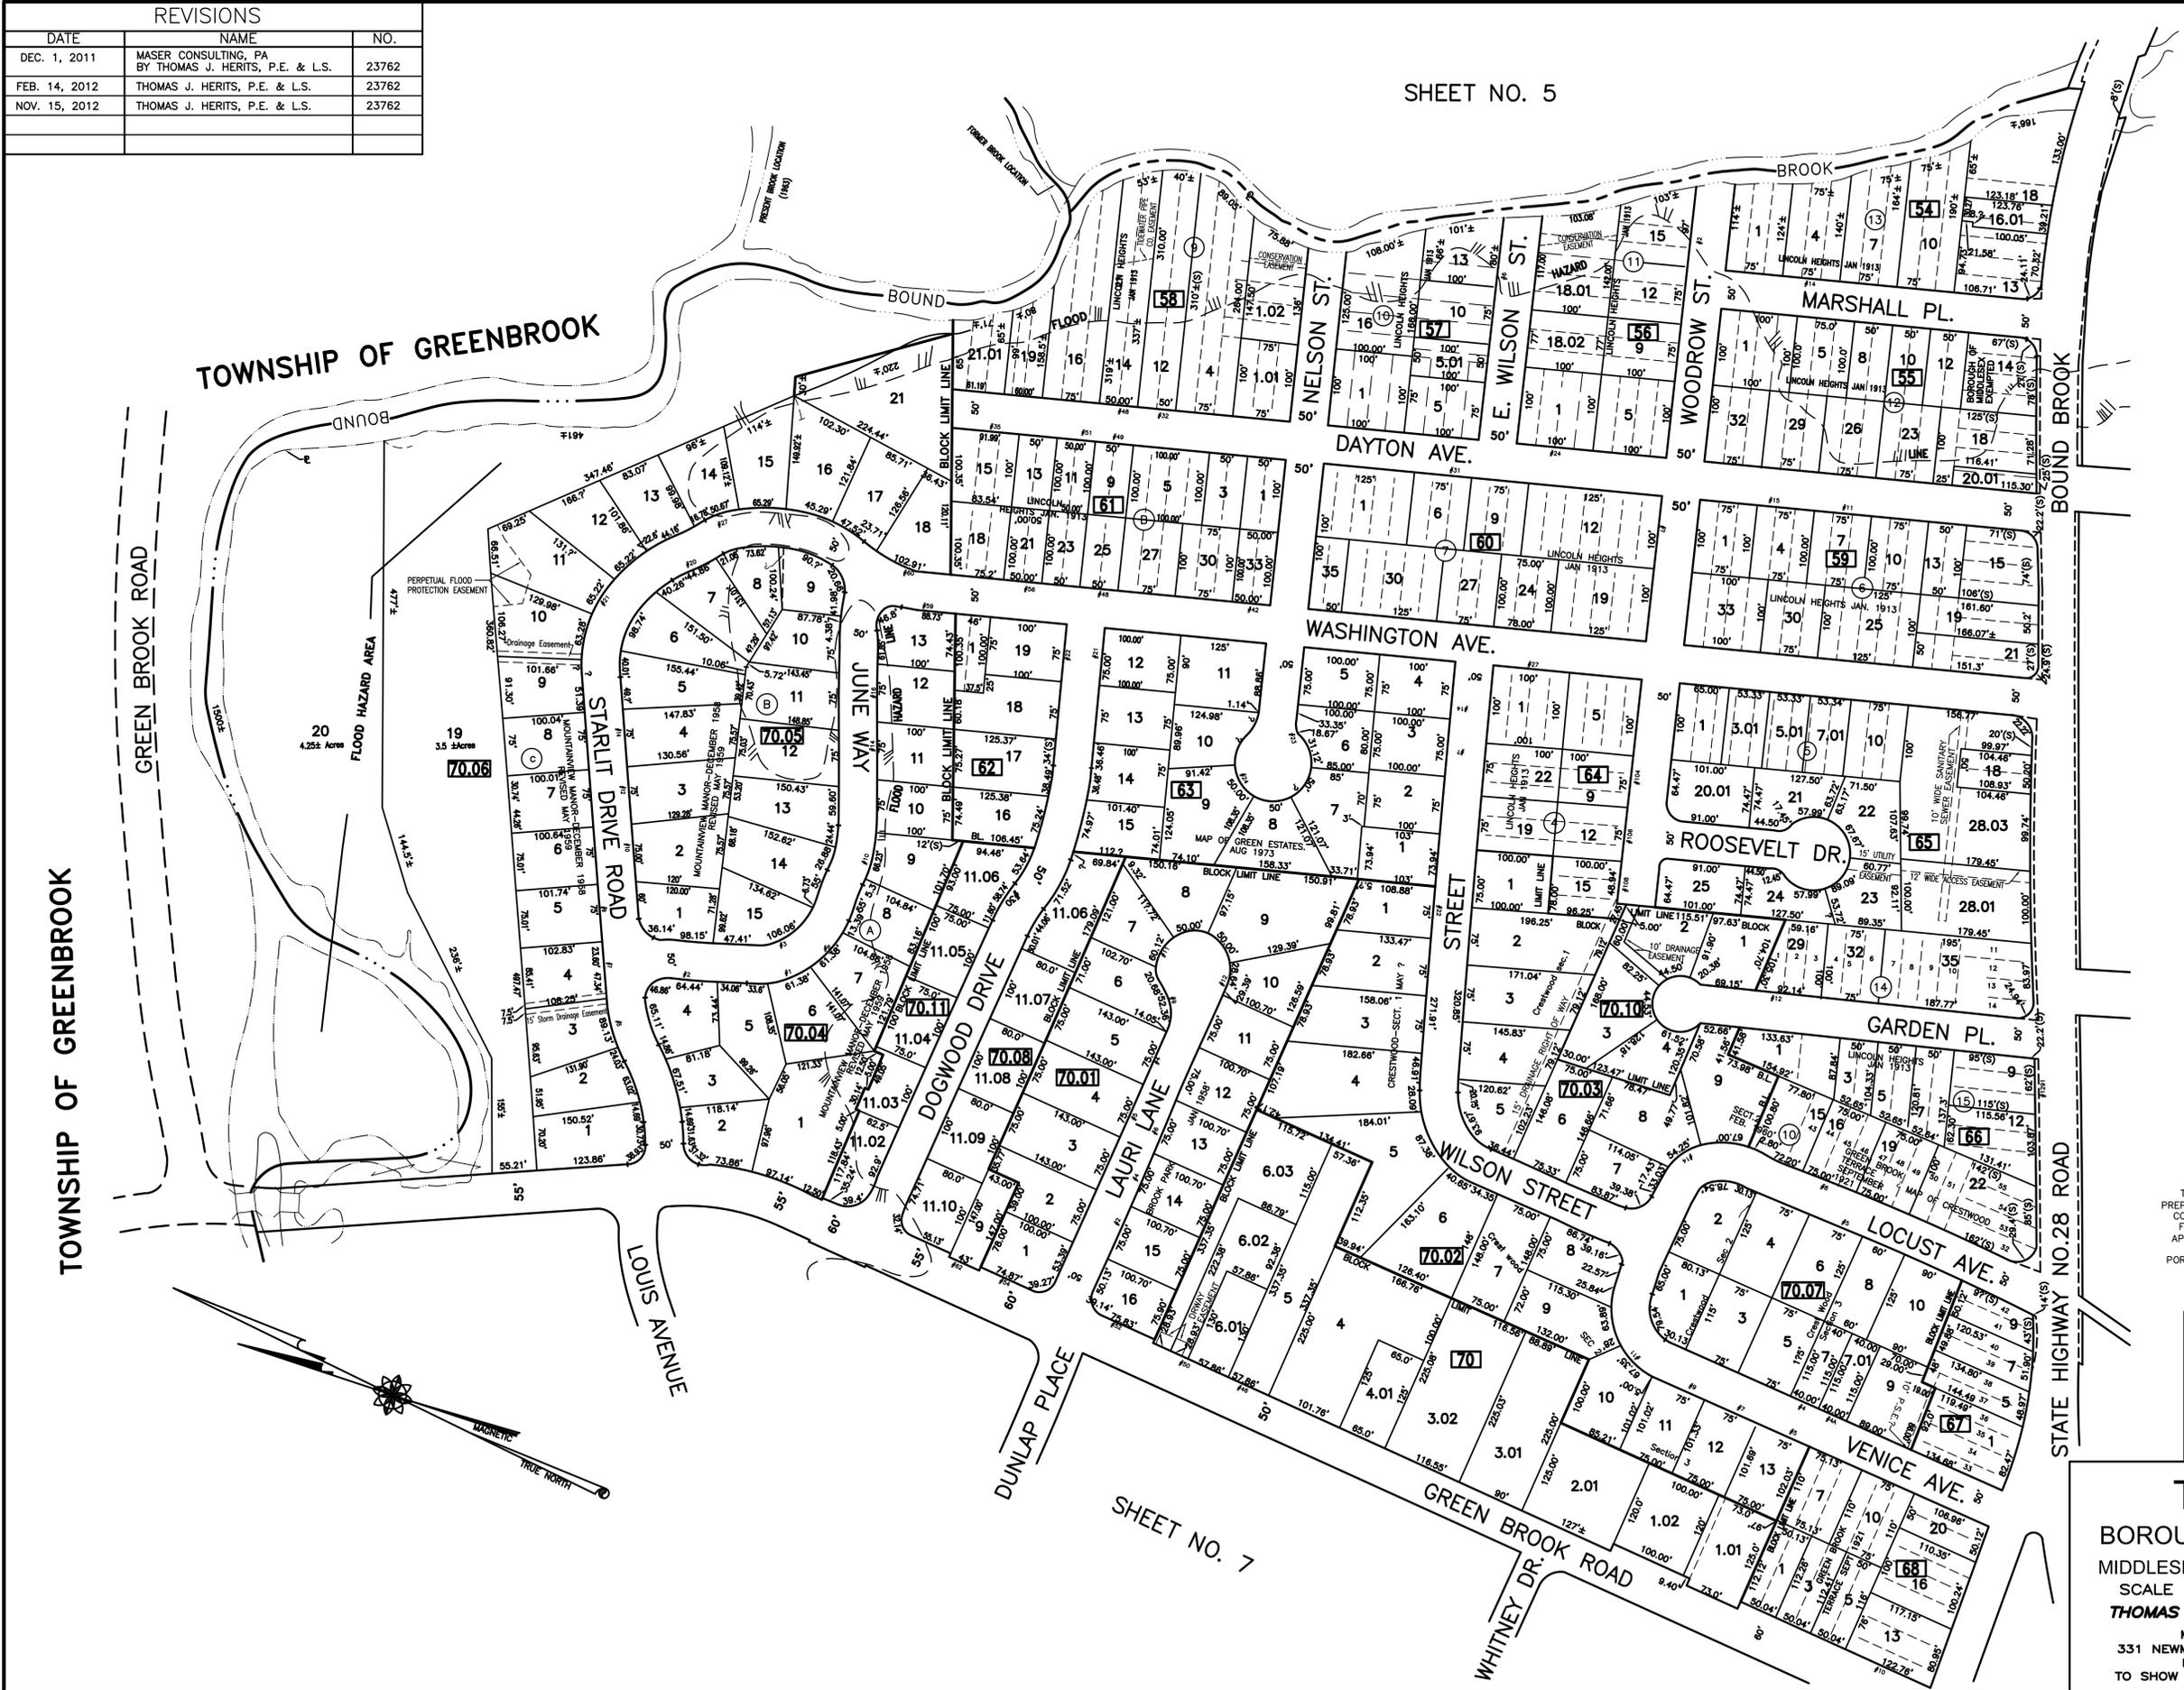

SHEET NO. 15

THIS IS A SCANNED COPY OF THE TAX MAP PREPARED BY EDWARD S. LEWIS, T/A F.A. DUNHAM CO. AND DATED MARCH 1950 AND REVISED TO FEBRUARY 2000 BY OTHERS. THE ORIGINAL APPROVED MAP IS ON FILE IN THE ASSESSOR'S OFFICE OF THE BOROUGH OF MIDDLESEX. PORTIONS OF THIS MAP HAVE ALSO BEEN DRAWN USING COMPUTER AIDED DRAFTING (CAD).

SHEET NO. 7

**TAX MAP**  
 BOROUGH OF MIDDLESEX  
 MIDDLESEX COUNTY, NEW JERSEY  
 SCALE 1"=100' JULY 2011  
**THOMAS J. HERITS, P.E., L.S.**  
 MASER CONSULTING PA  
 331 NEWMAN SPRINGS ROAD, SUITE 203,  
 RED BANK, N.J. 07701  
 TO SHOW CONDITIONS AS OF 1-10-2014