
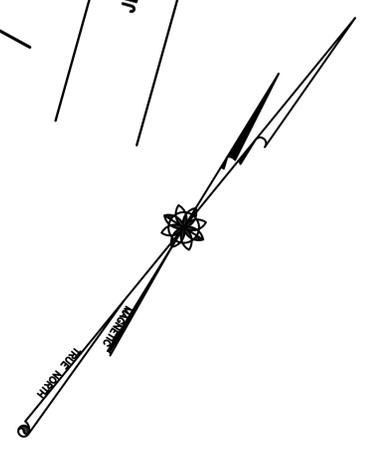


REVISIONS		
DATE	NAME	NO.
DEC. 1, 2011	MASER CONSULTING, PA BY THOMAS J. HERITS, P.E. & L.S.	23762
DEC. 30, 2011	MASER CONSULTING, PA BY THOMAS J. HERITS, P.E. & L.S.	23762

SHEET NO. 18

SHEET NO. 19

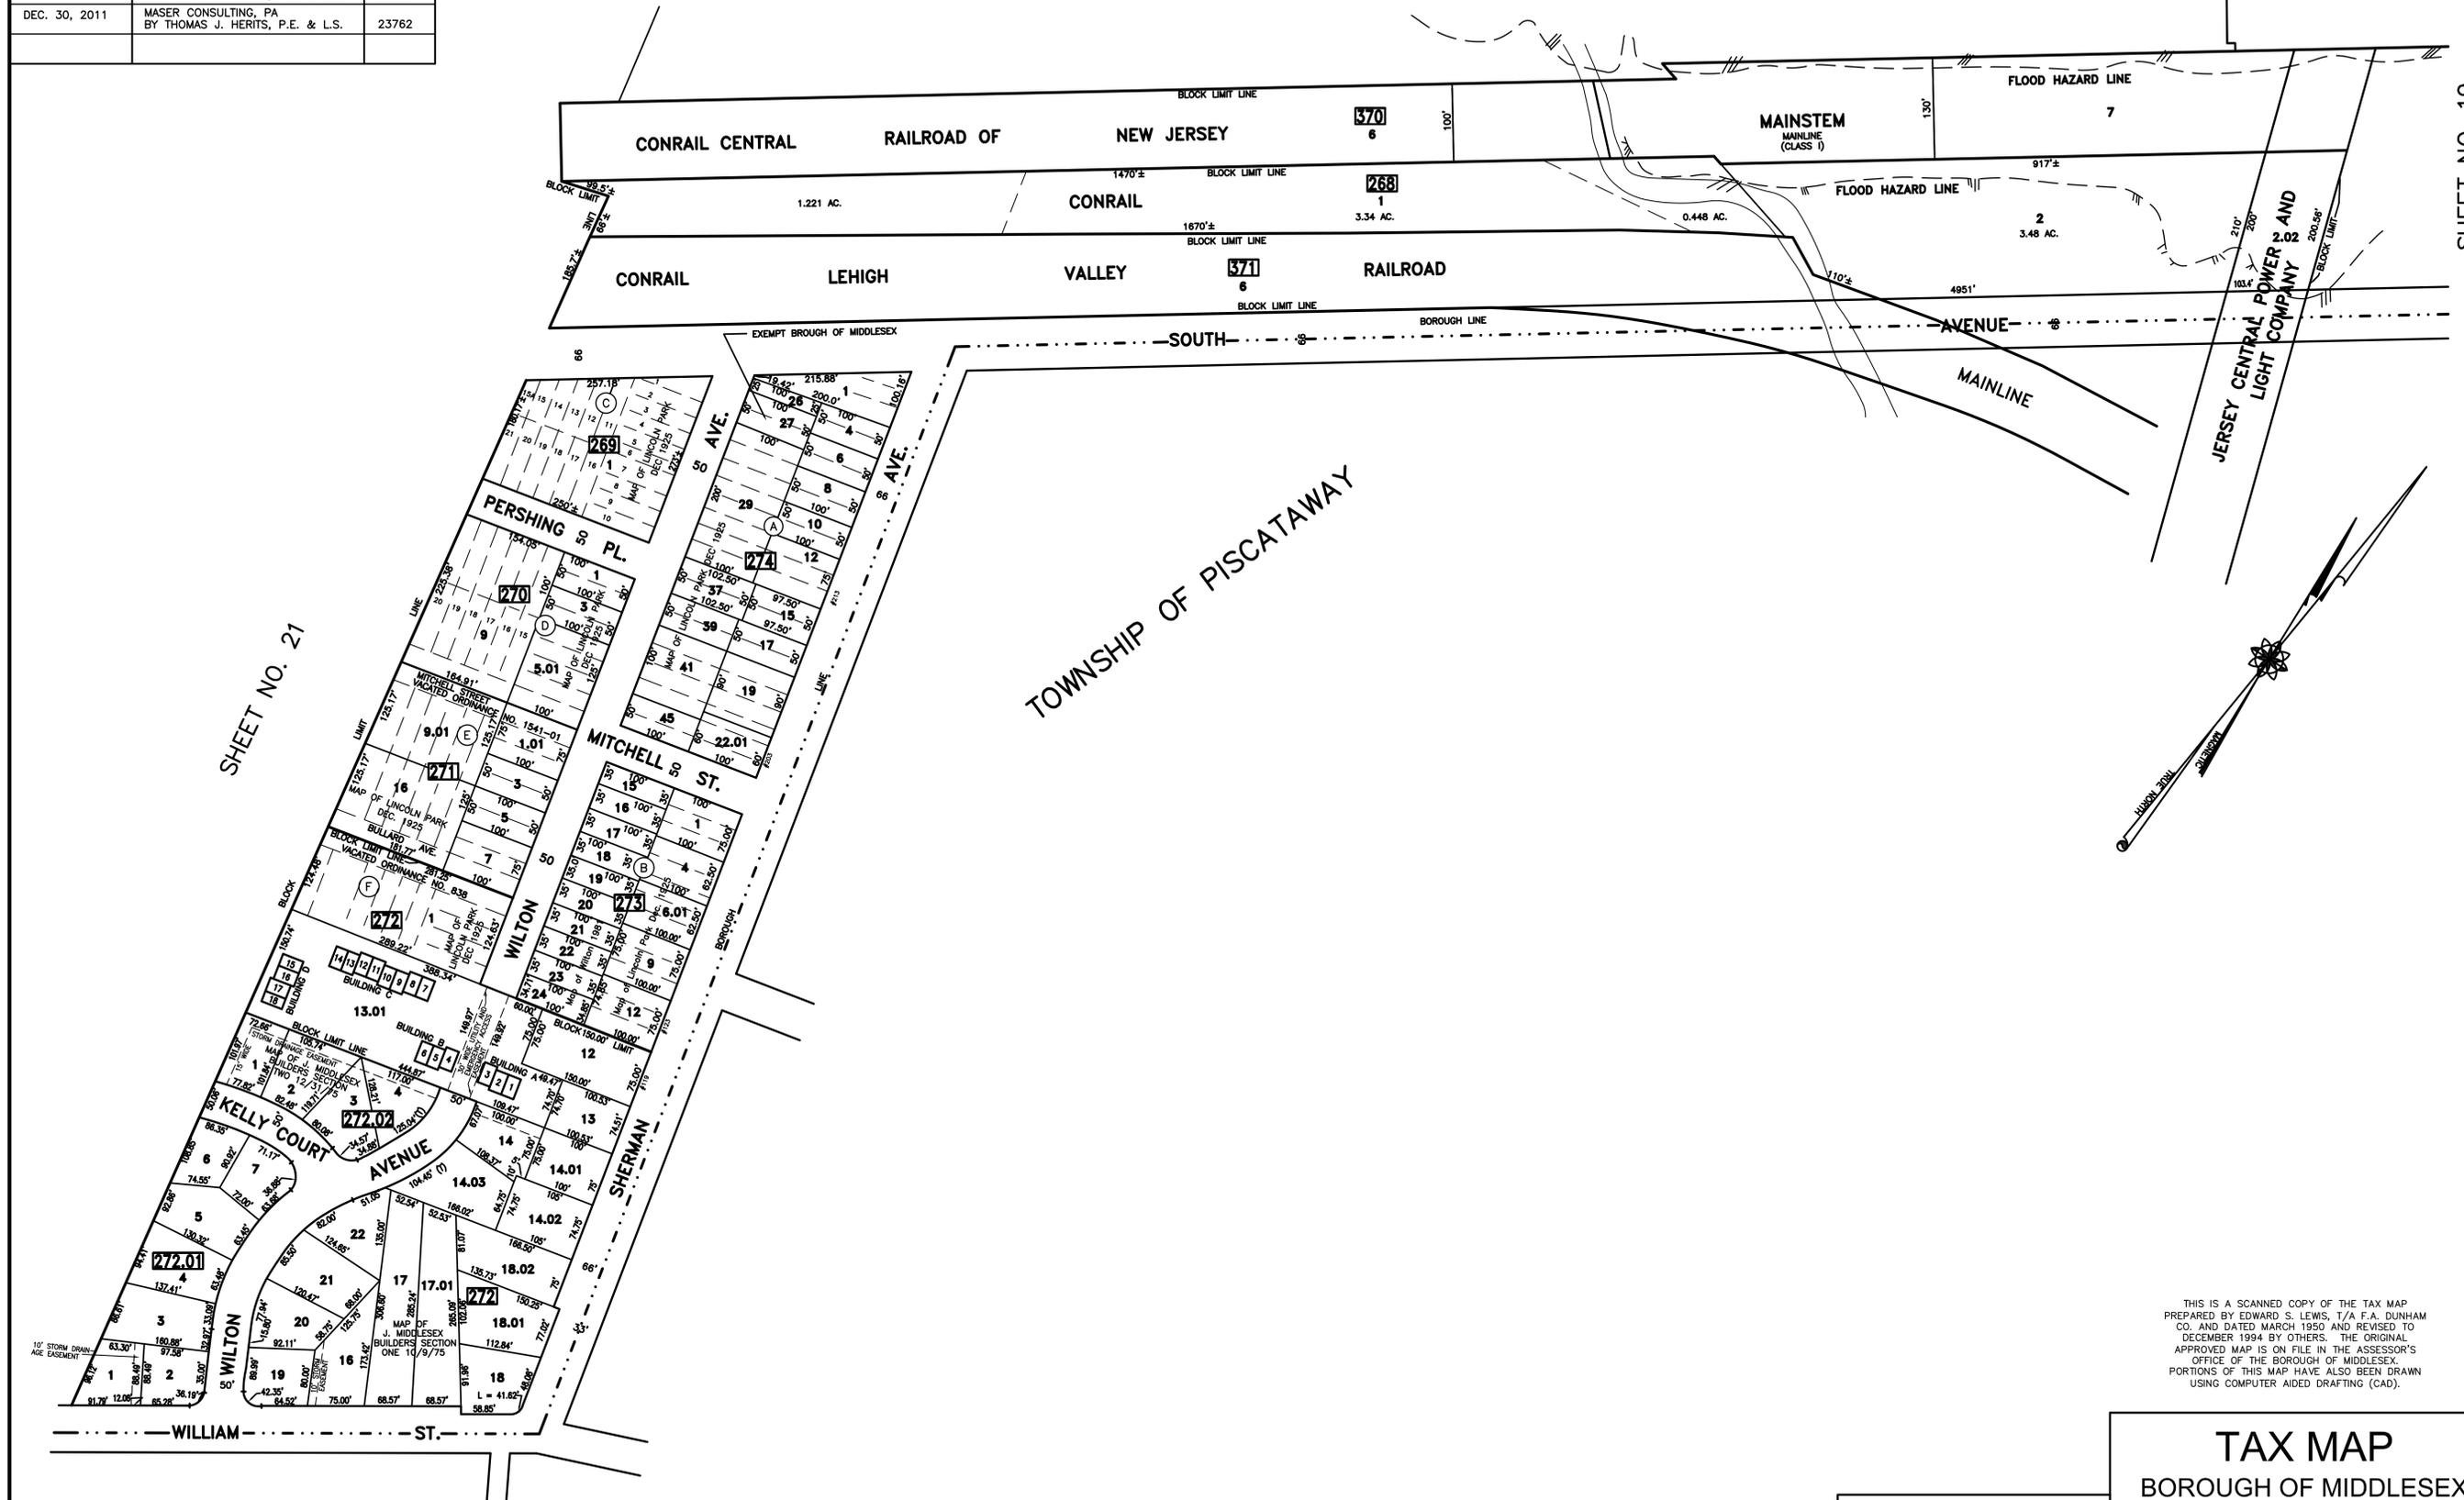

THIS IS A SCANNED COPY OF THE TAX MAP PREPARED BY EDWARD S. LEWIS, T/A F.A. DUNHAM CO. AND DATED MARCH 1950 AND REVISED TO DECEMBER 1994 BY OTHERS. THE ORIGINAL APPROVED MAP IS ON FILE IN THE ASSESSOR'S OFFICE OF THE BOROUGH OF MIDDLESEX. PORTIONS OF THIS MAP HAVE ALSO BEEN DRAWN USING COMPUTER AIDED DRAFTING (CAD).

TAX MAP
 BOROUGH OF MIDDLESEX
 MIDDLESEX COUNTY, NEW JERSEY
 SCALE 1"=100' JUNE 2011
THOMAS J. HERITS, P.E., L.S.
 MASER CONSULTING PA
 331 NEWMAN SPRINGS ROAD, SUITE 203,
 RED BANK, N.J. 07701
 TO SHOW CONDITIONS AS OF 1-10-2014